

Rocky Mountain Power
Exhibit RMP___(RAV-15)
Docket No. 17-035-40
Witness: Rick A. Vail


BEFORE THE PUBLIC SERVICE COMMISSION
OF THE STATE OF UTAH

ROCKY MOUNTAIN POWER

Exhibit Accompanying Direct Testimony of Rick A. Vail

Topographical Mapbook

June 2017

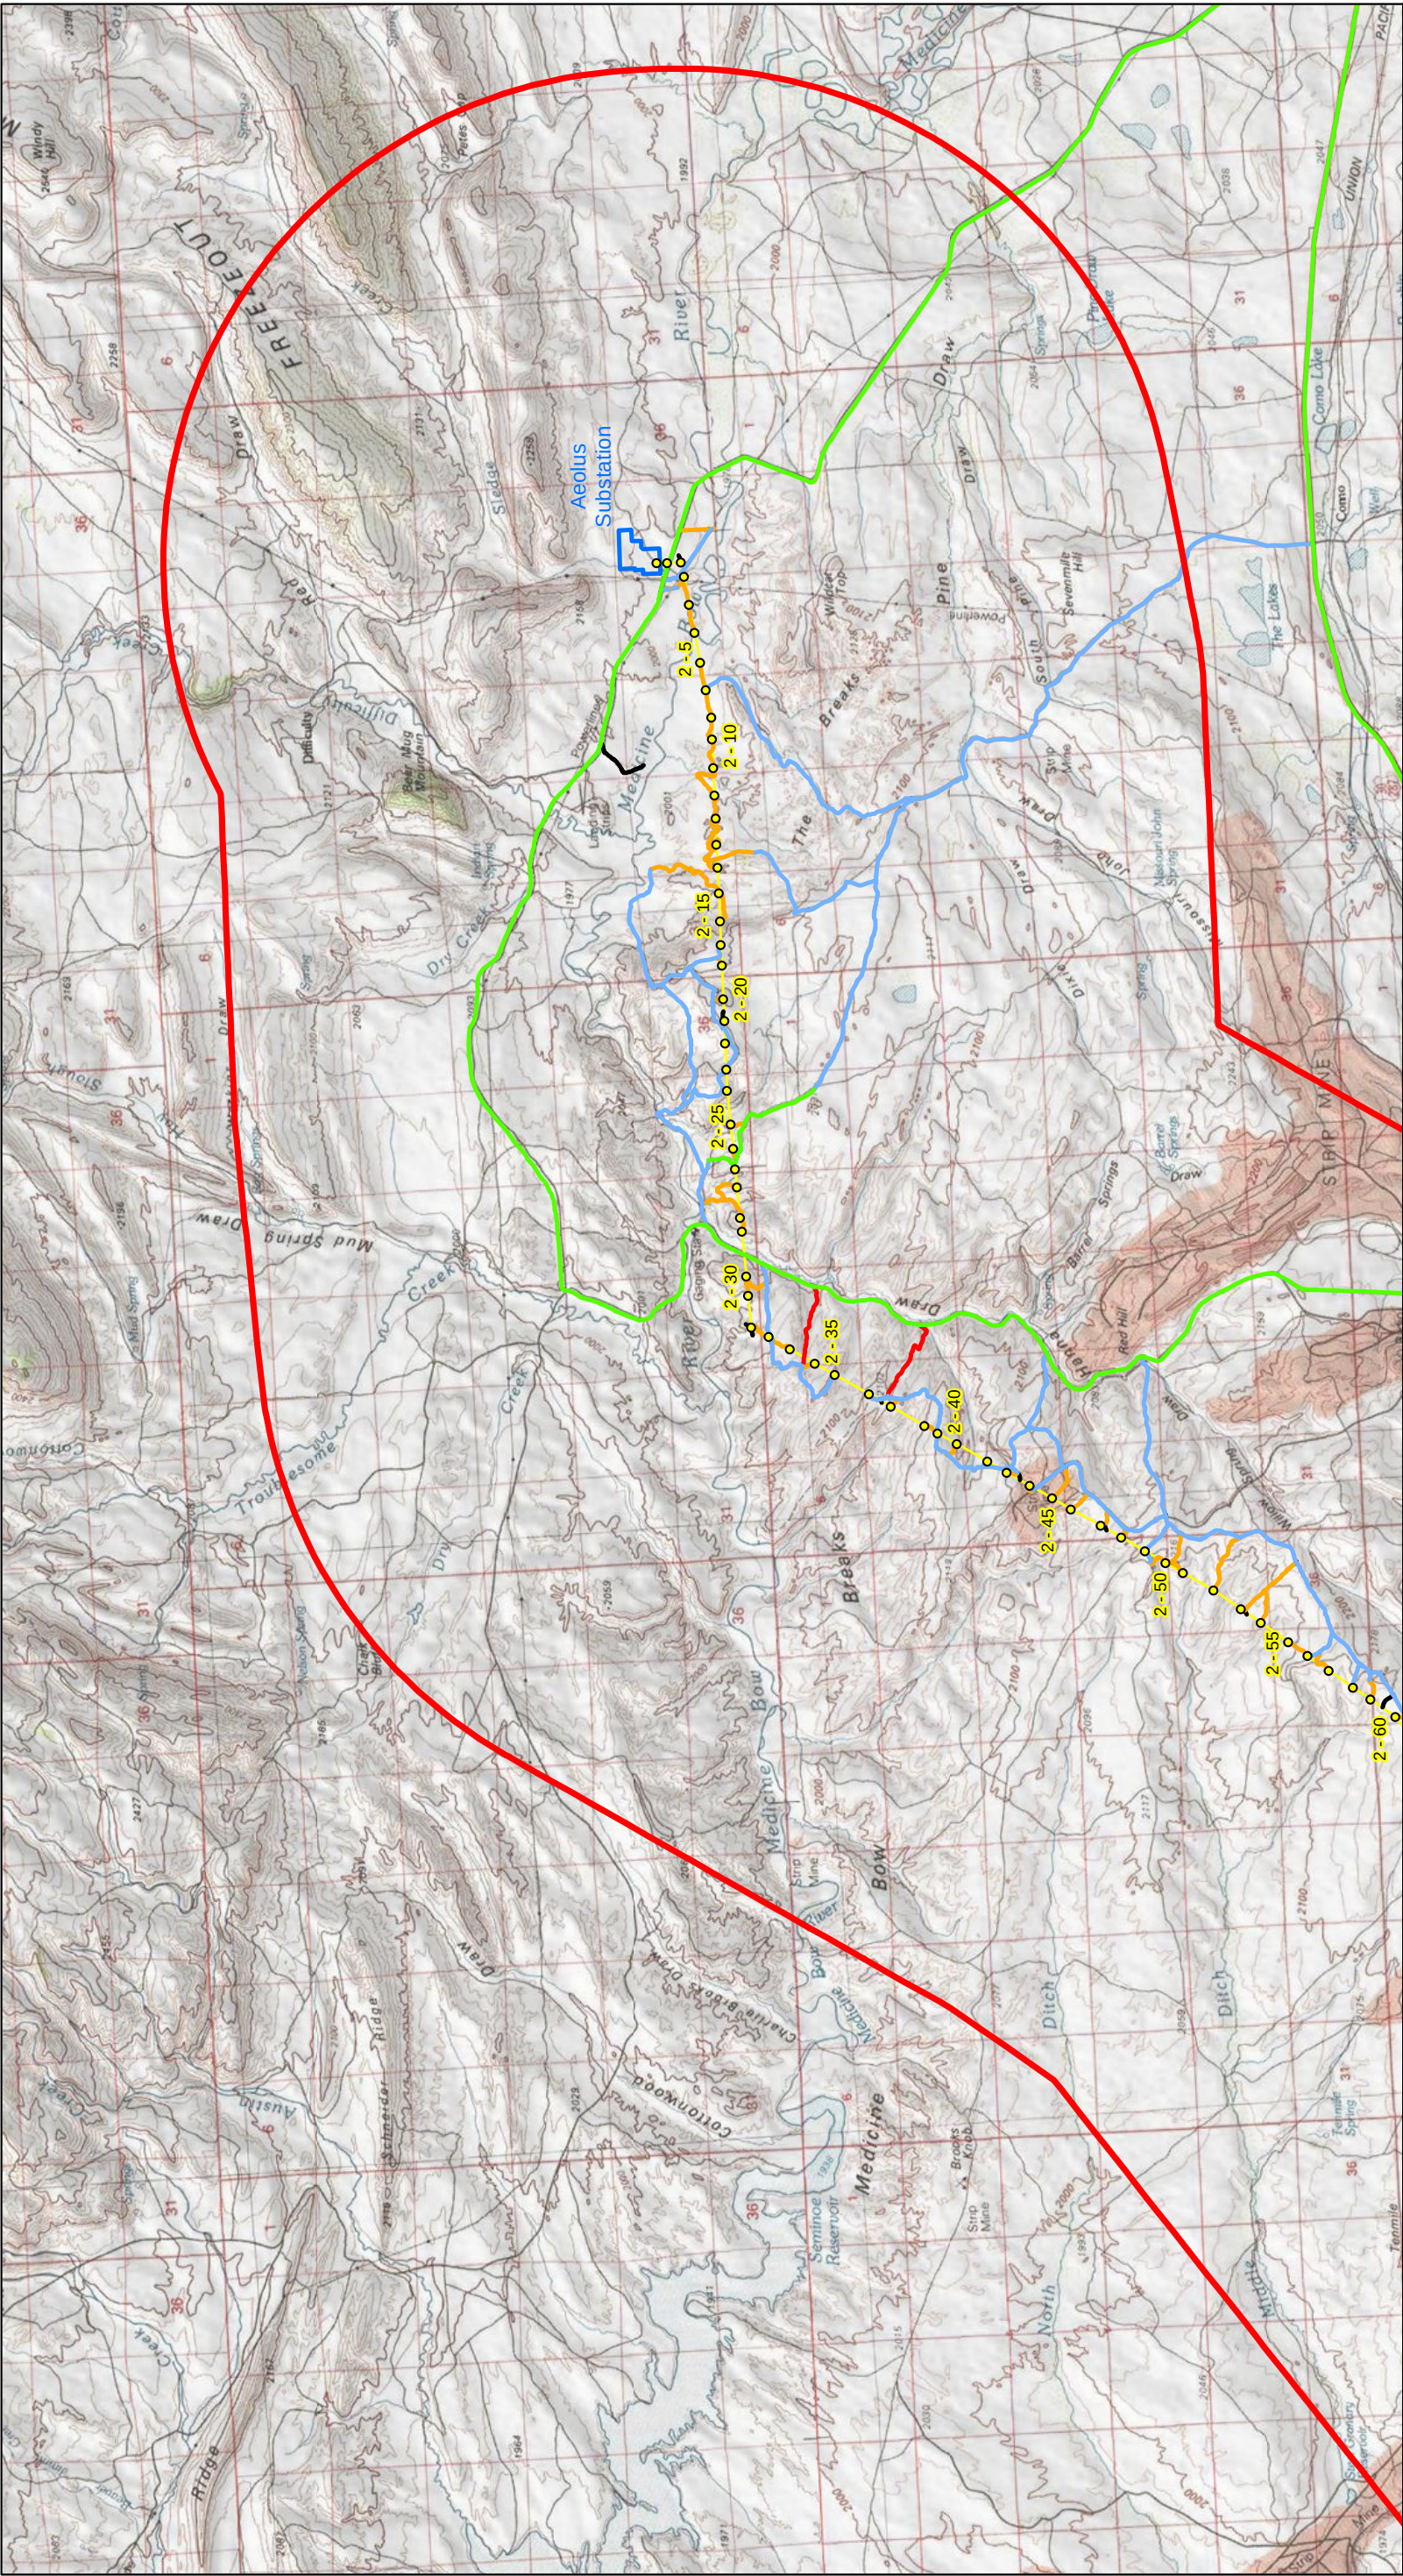

Structure (Every 5th labeled)

Centerline

5 Mile Buffer

Improve Existing

Existing Road

Secondary

Temporary

New Road

North Arrow

Scale: 0 to 2 Miles

Gateway West Transmission Line Project


Aeolus to Jim Bridger Project

Page 1 of 8

ROCKY MOUNTAIN POWER
A DIVISION OF PACIFICORP

POWER ENGINEERS

Date: 5/10/2017

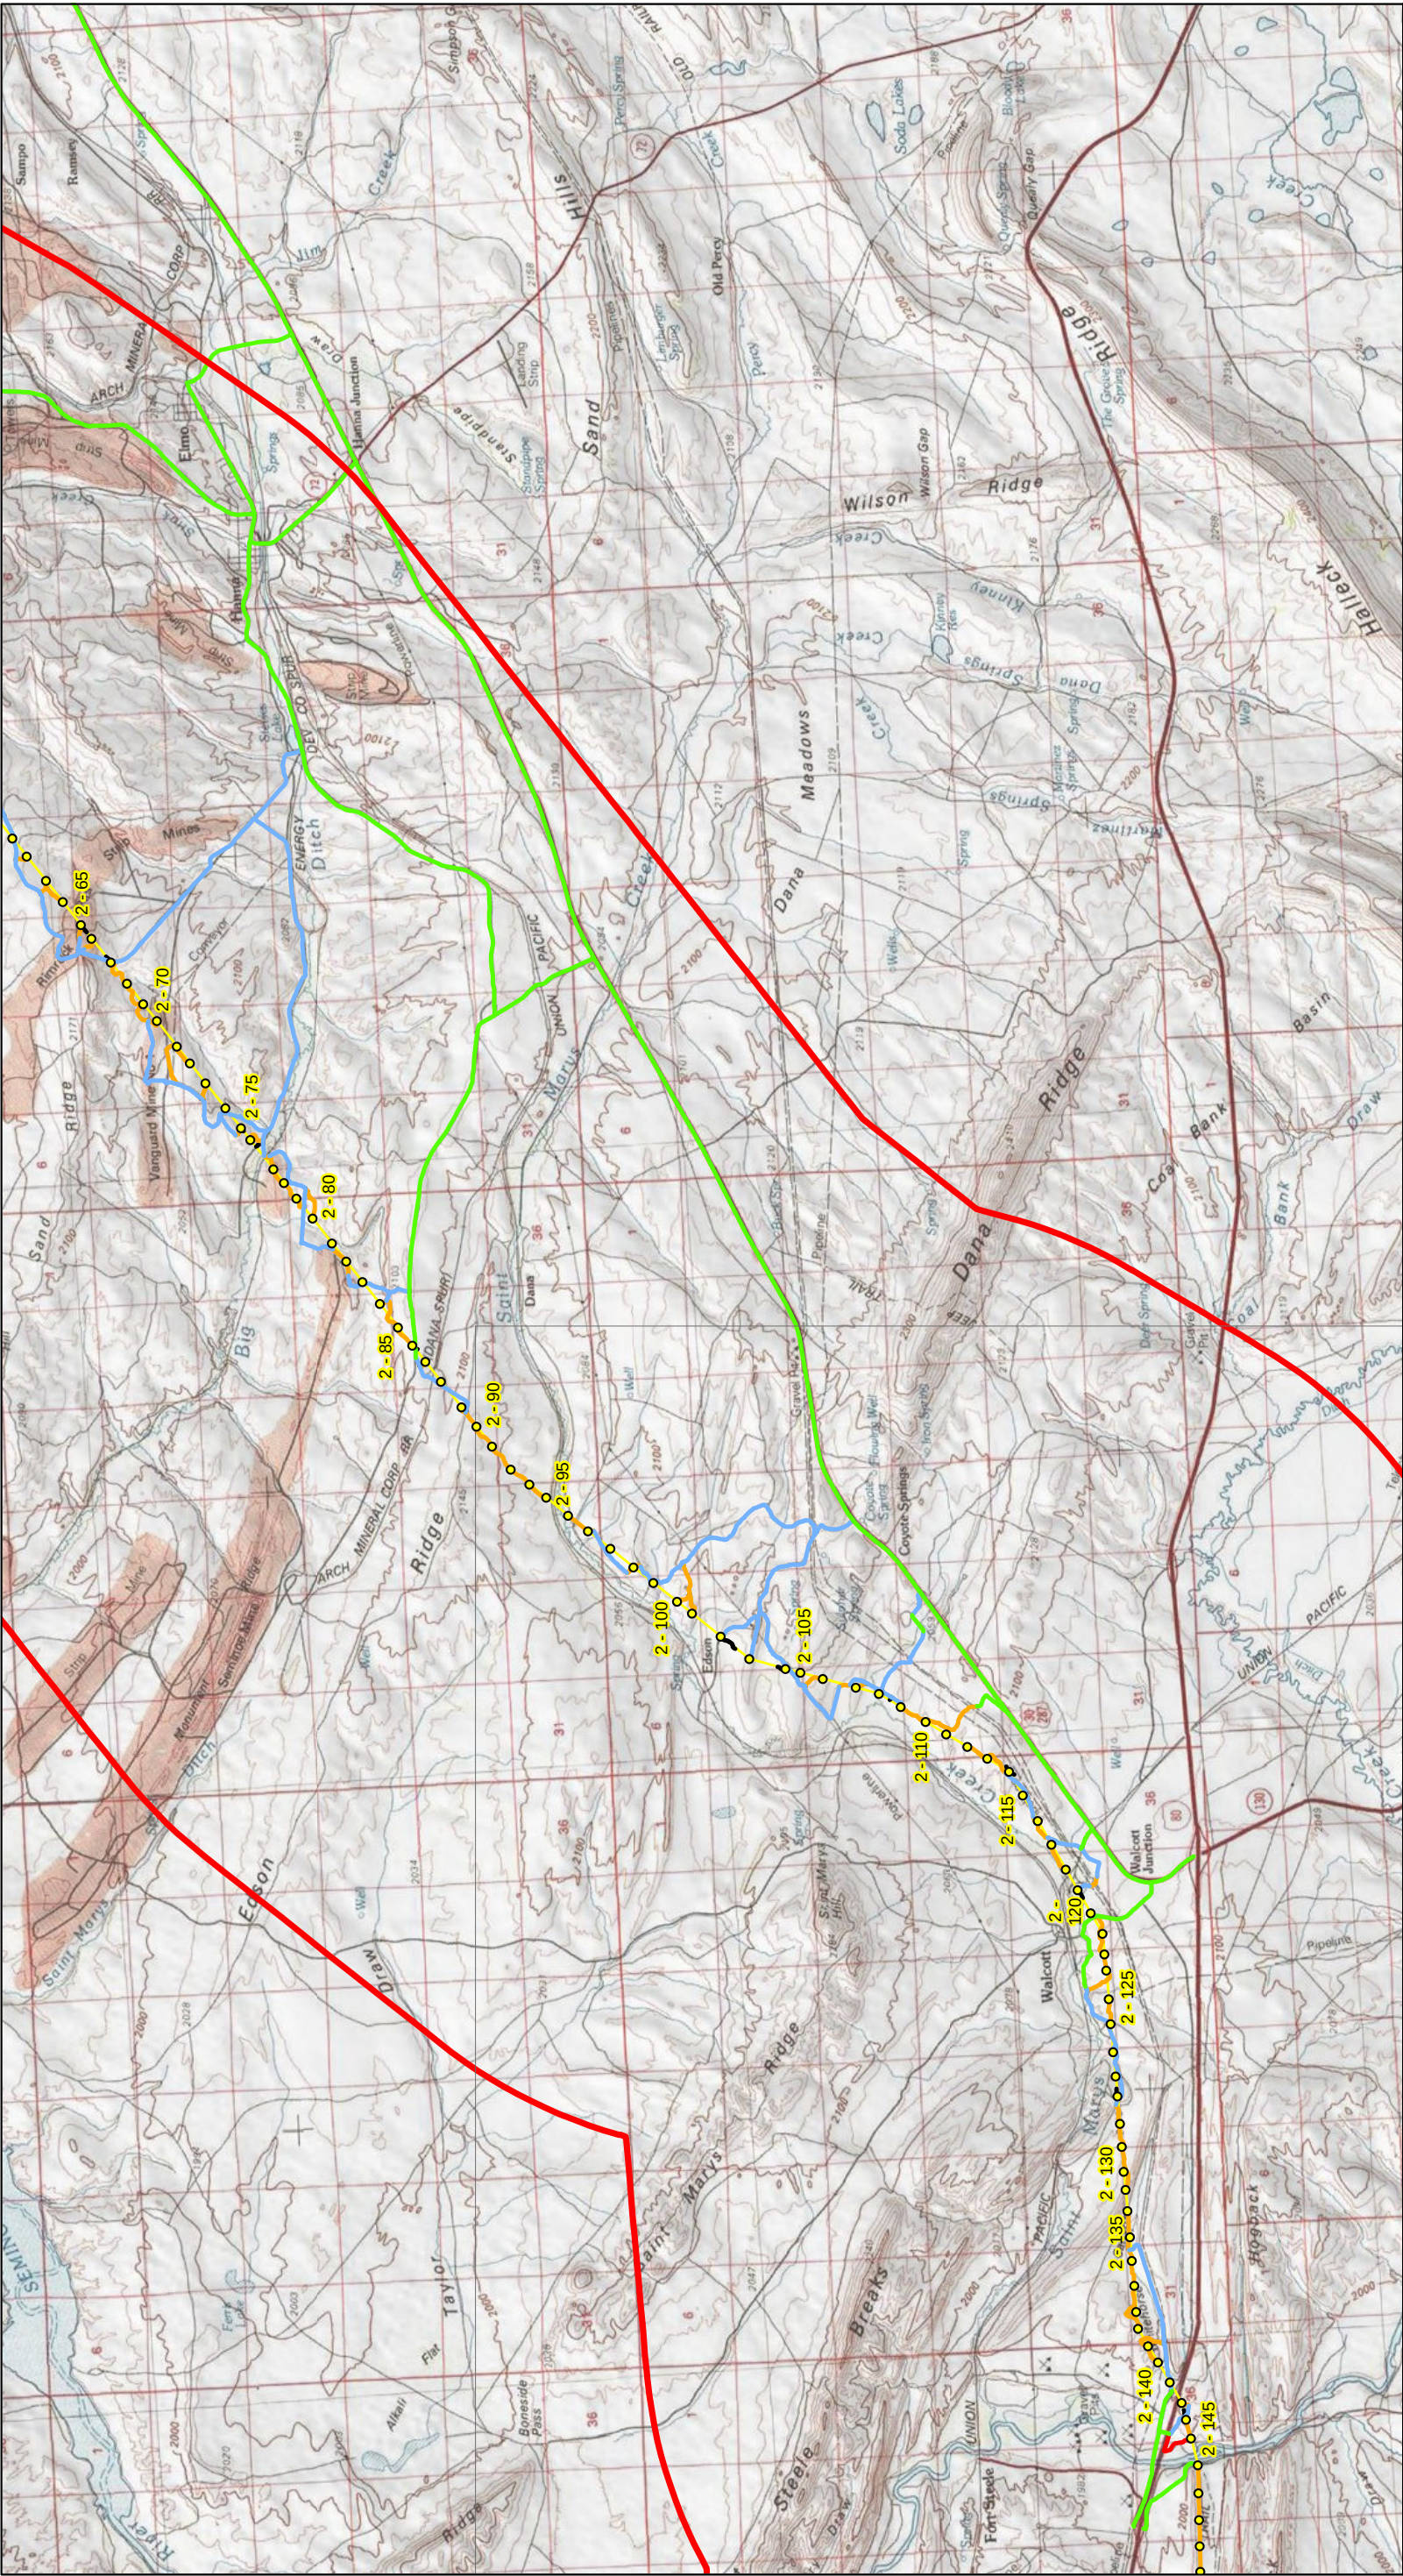

Gateway West Transmission Line Project

Aeolus to Jim Bridger Project

Page 2 of 8

Structure (Every 5th labeled)

Centerline

5 Mile Buffer

Improve Existing

Existing Road

Secondary

Temporary

New Road

N

E

W

S


0 1 2 Miles

ROCKY MOUNTAIN POWER

POWER ENGINEERS

A DIVISION OF PACIFICORP

Date: 5/10/2017

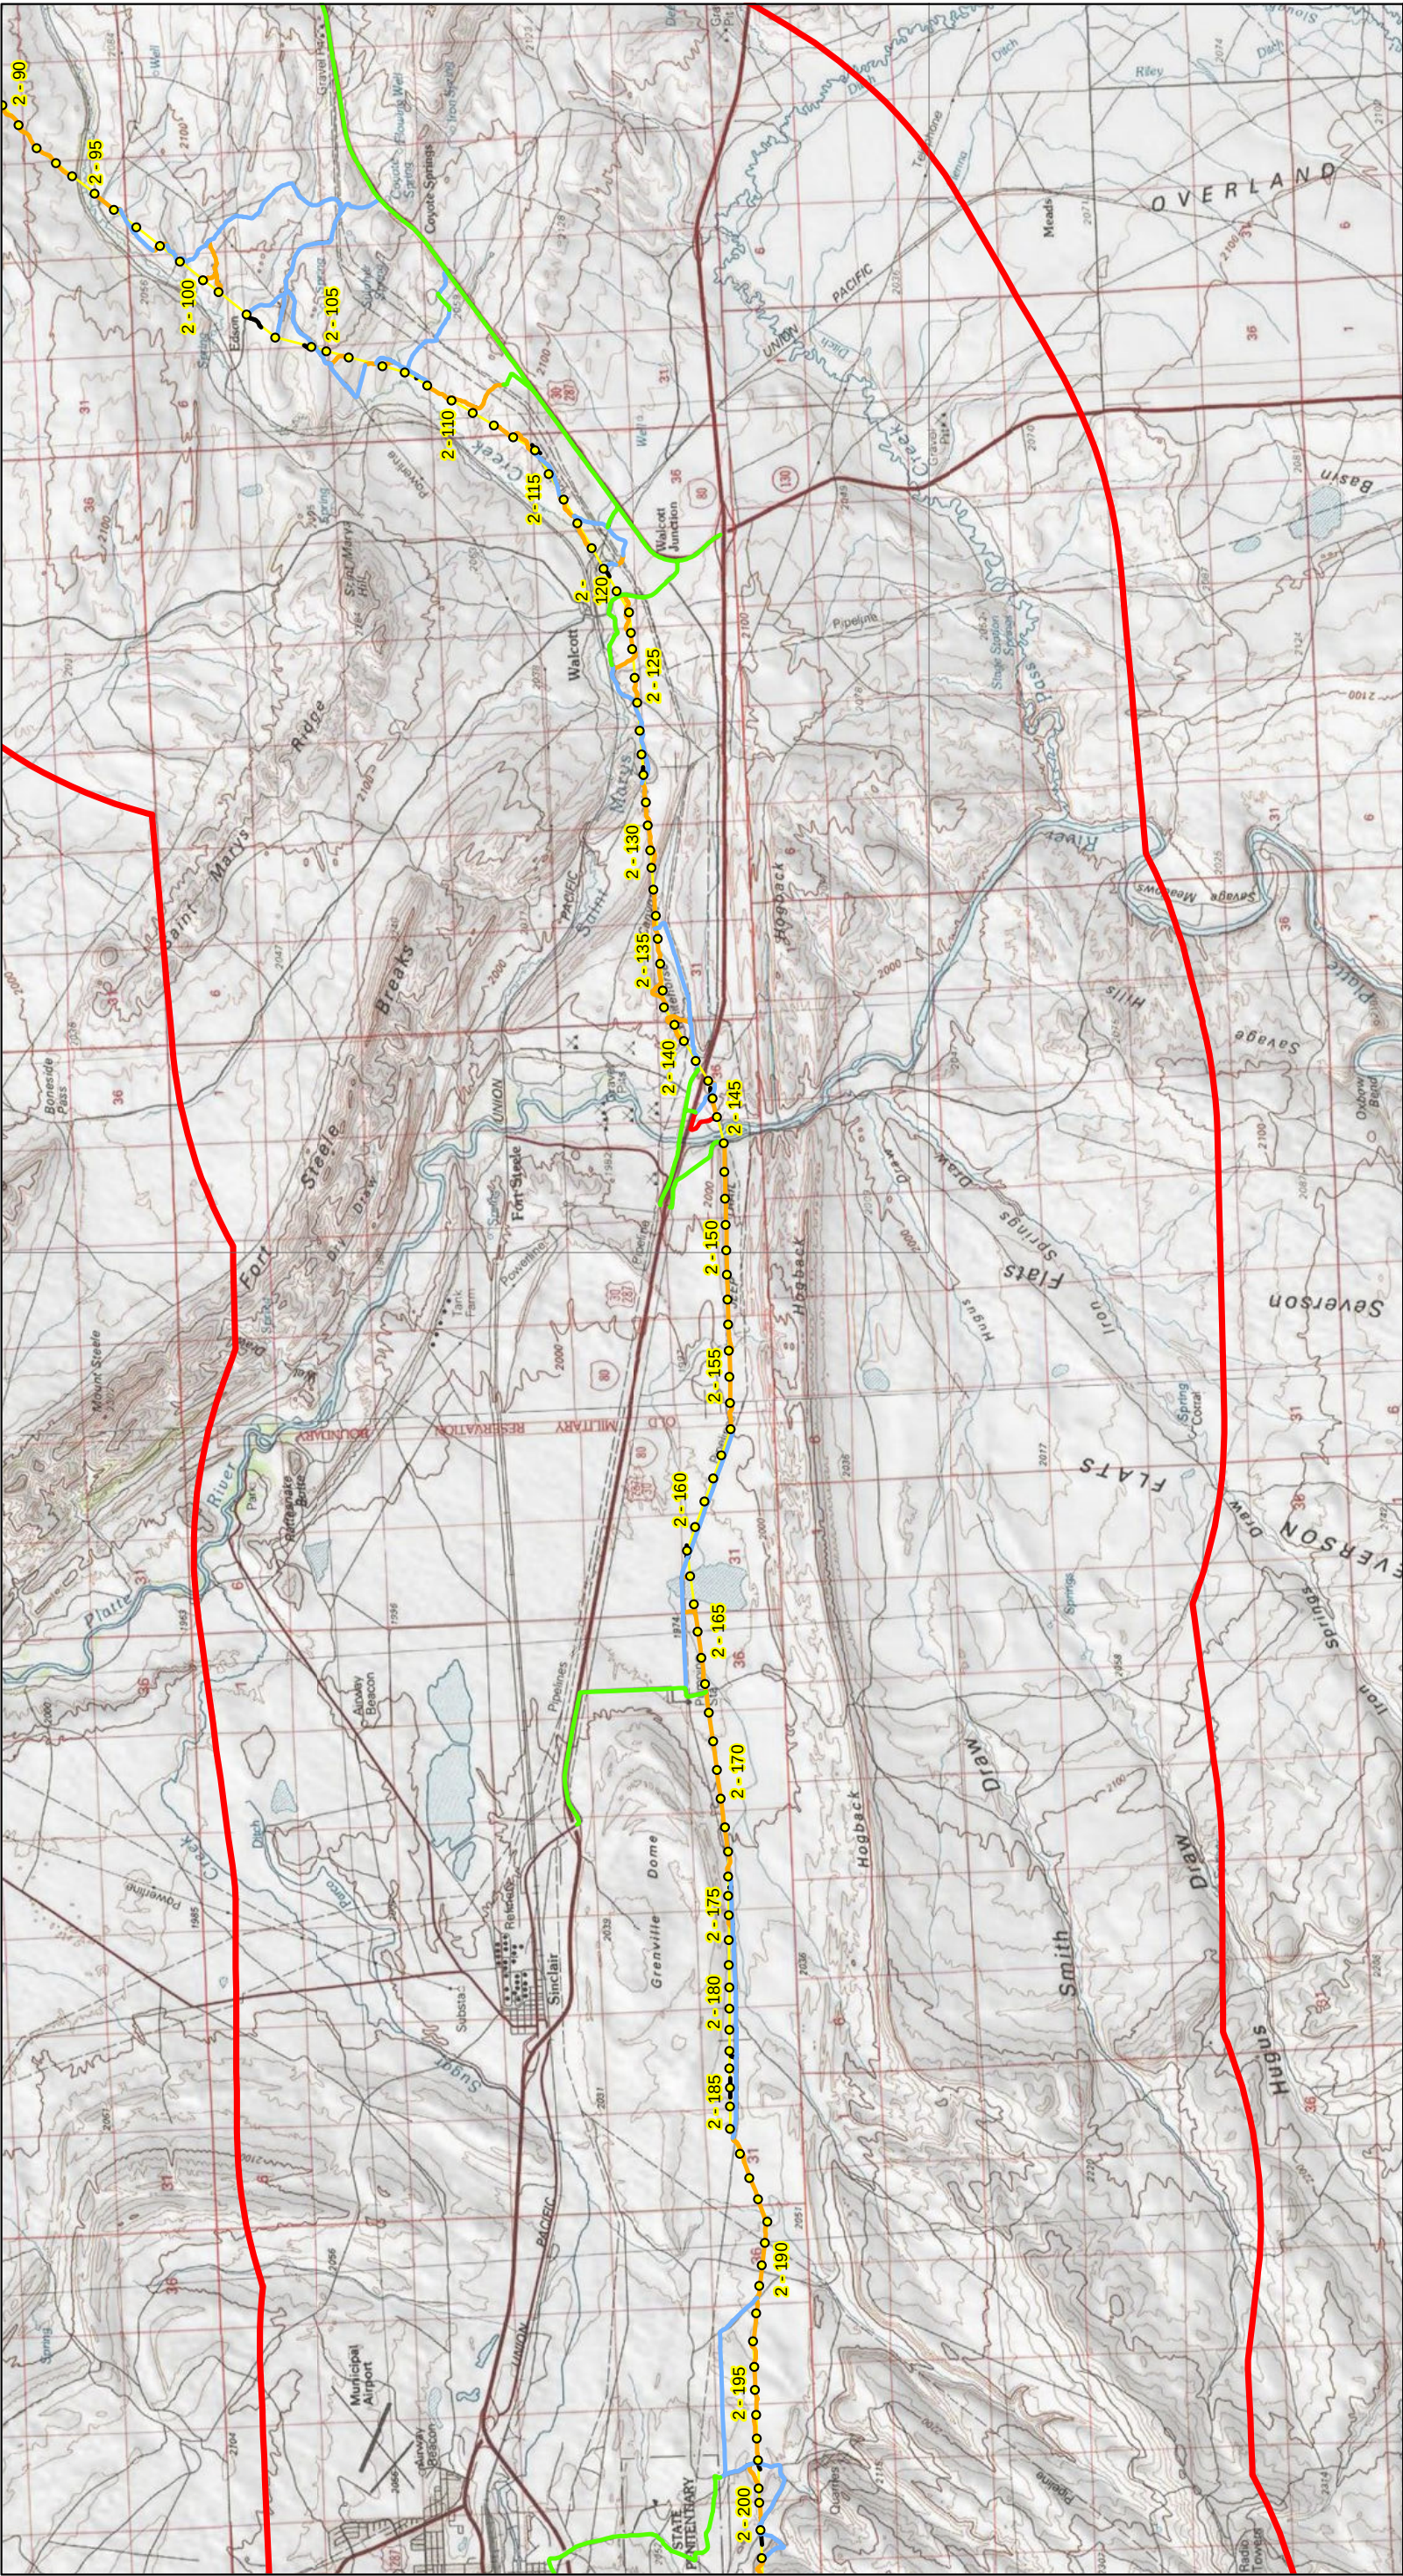

Gateway West Transmission Line Project

Structure (Every 5th labeled)

Centerline

5 Mile Buffer

Improve Existing

Existing Road

Secondary

Temporary

New Road

012 Miles

N

W

E

S


Rocky Mountain Power

POWER ENGINEERS

A DIVISION OF PACIFICORP

Page 3 of 8

Date: 5/10/2017

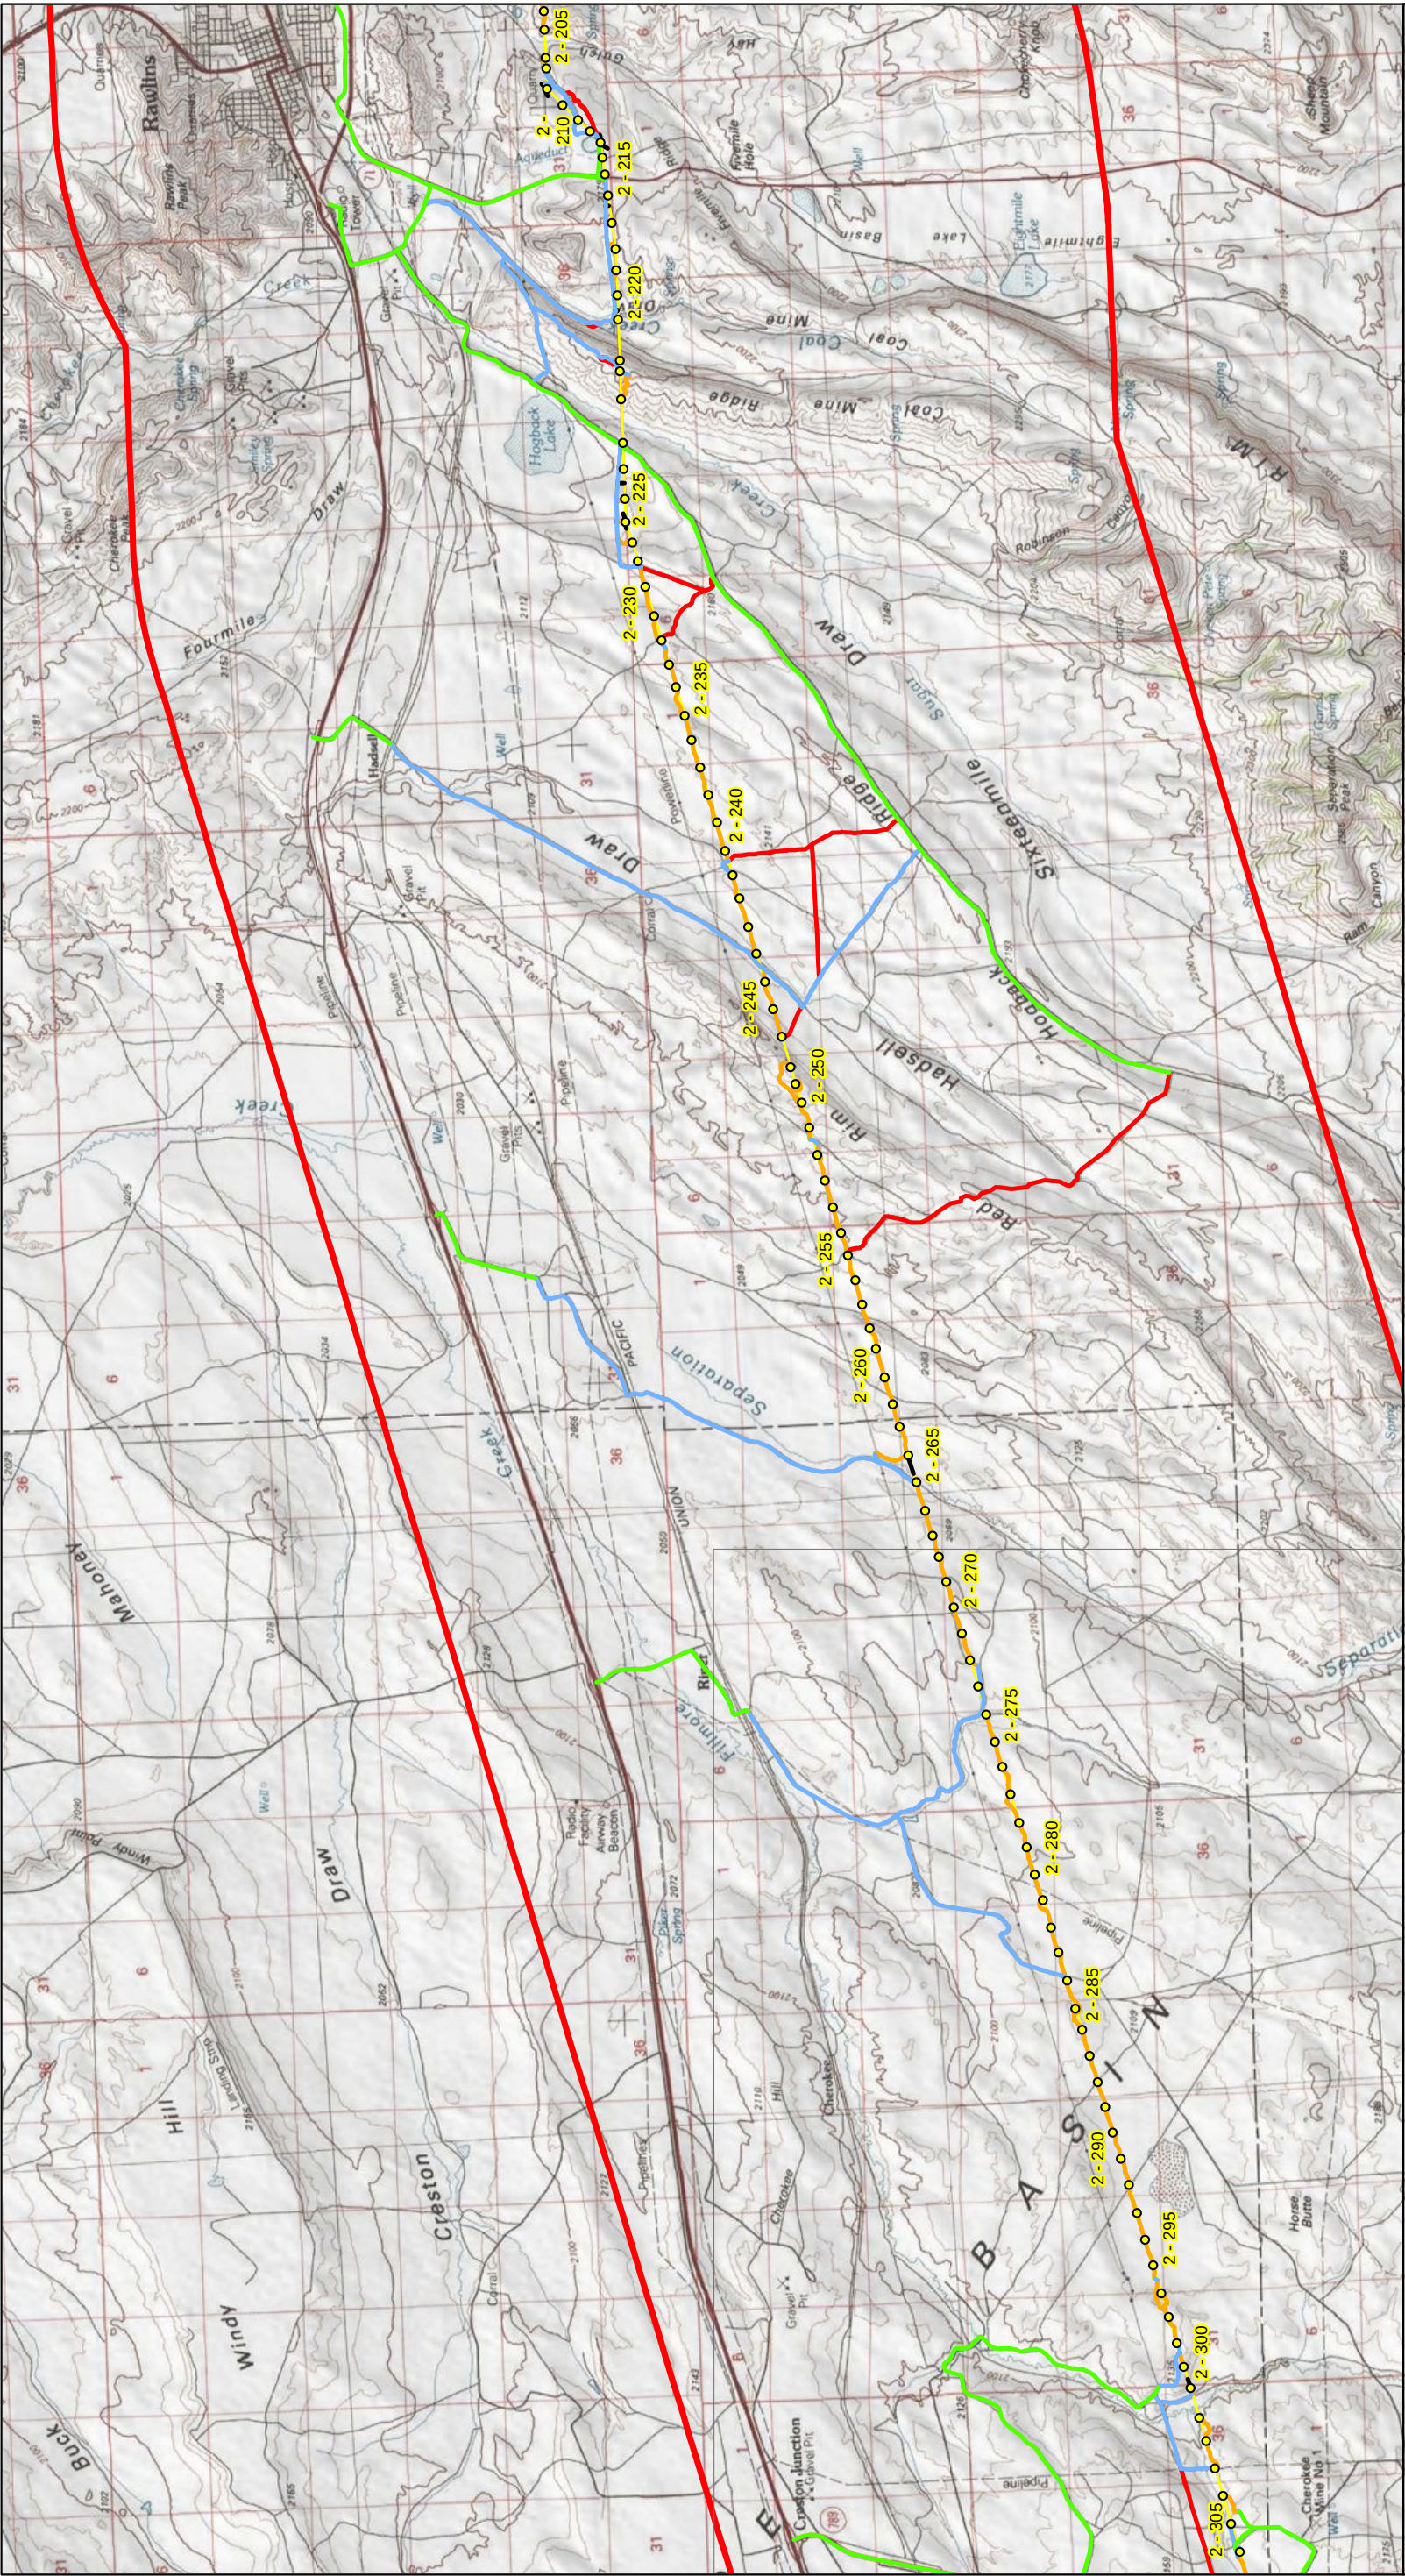

Structure (Every 5th labeled)

Centerline

5 Mile Buffer

Access Roads

Existing Road

Secondary

Temporary

Improve Existing

New Road

Gateway West Transmission Line Project


Aeolus to Jim Bridger Project

Page 4 of 8

ROCKY MOUNTAIN POWER
A DIVISION OF PACIFICORP

POWER ENGINEERS

Date: 5/10/2017

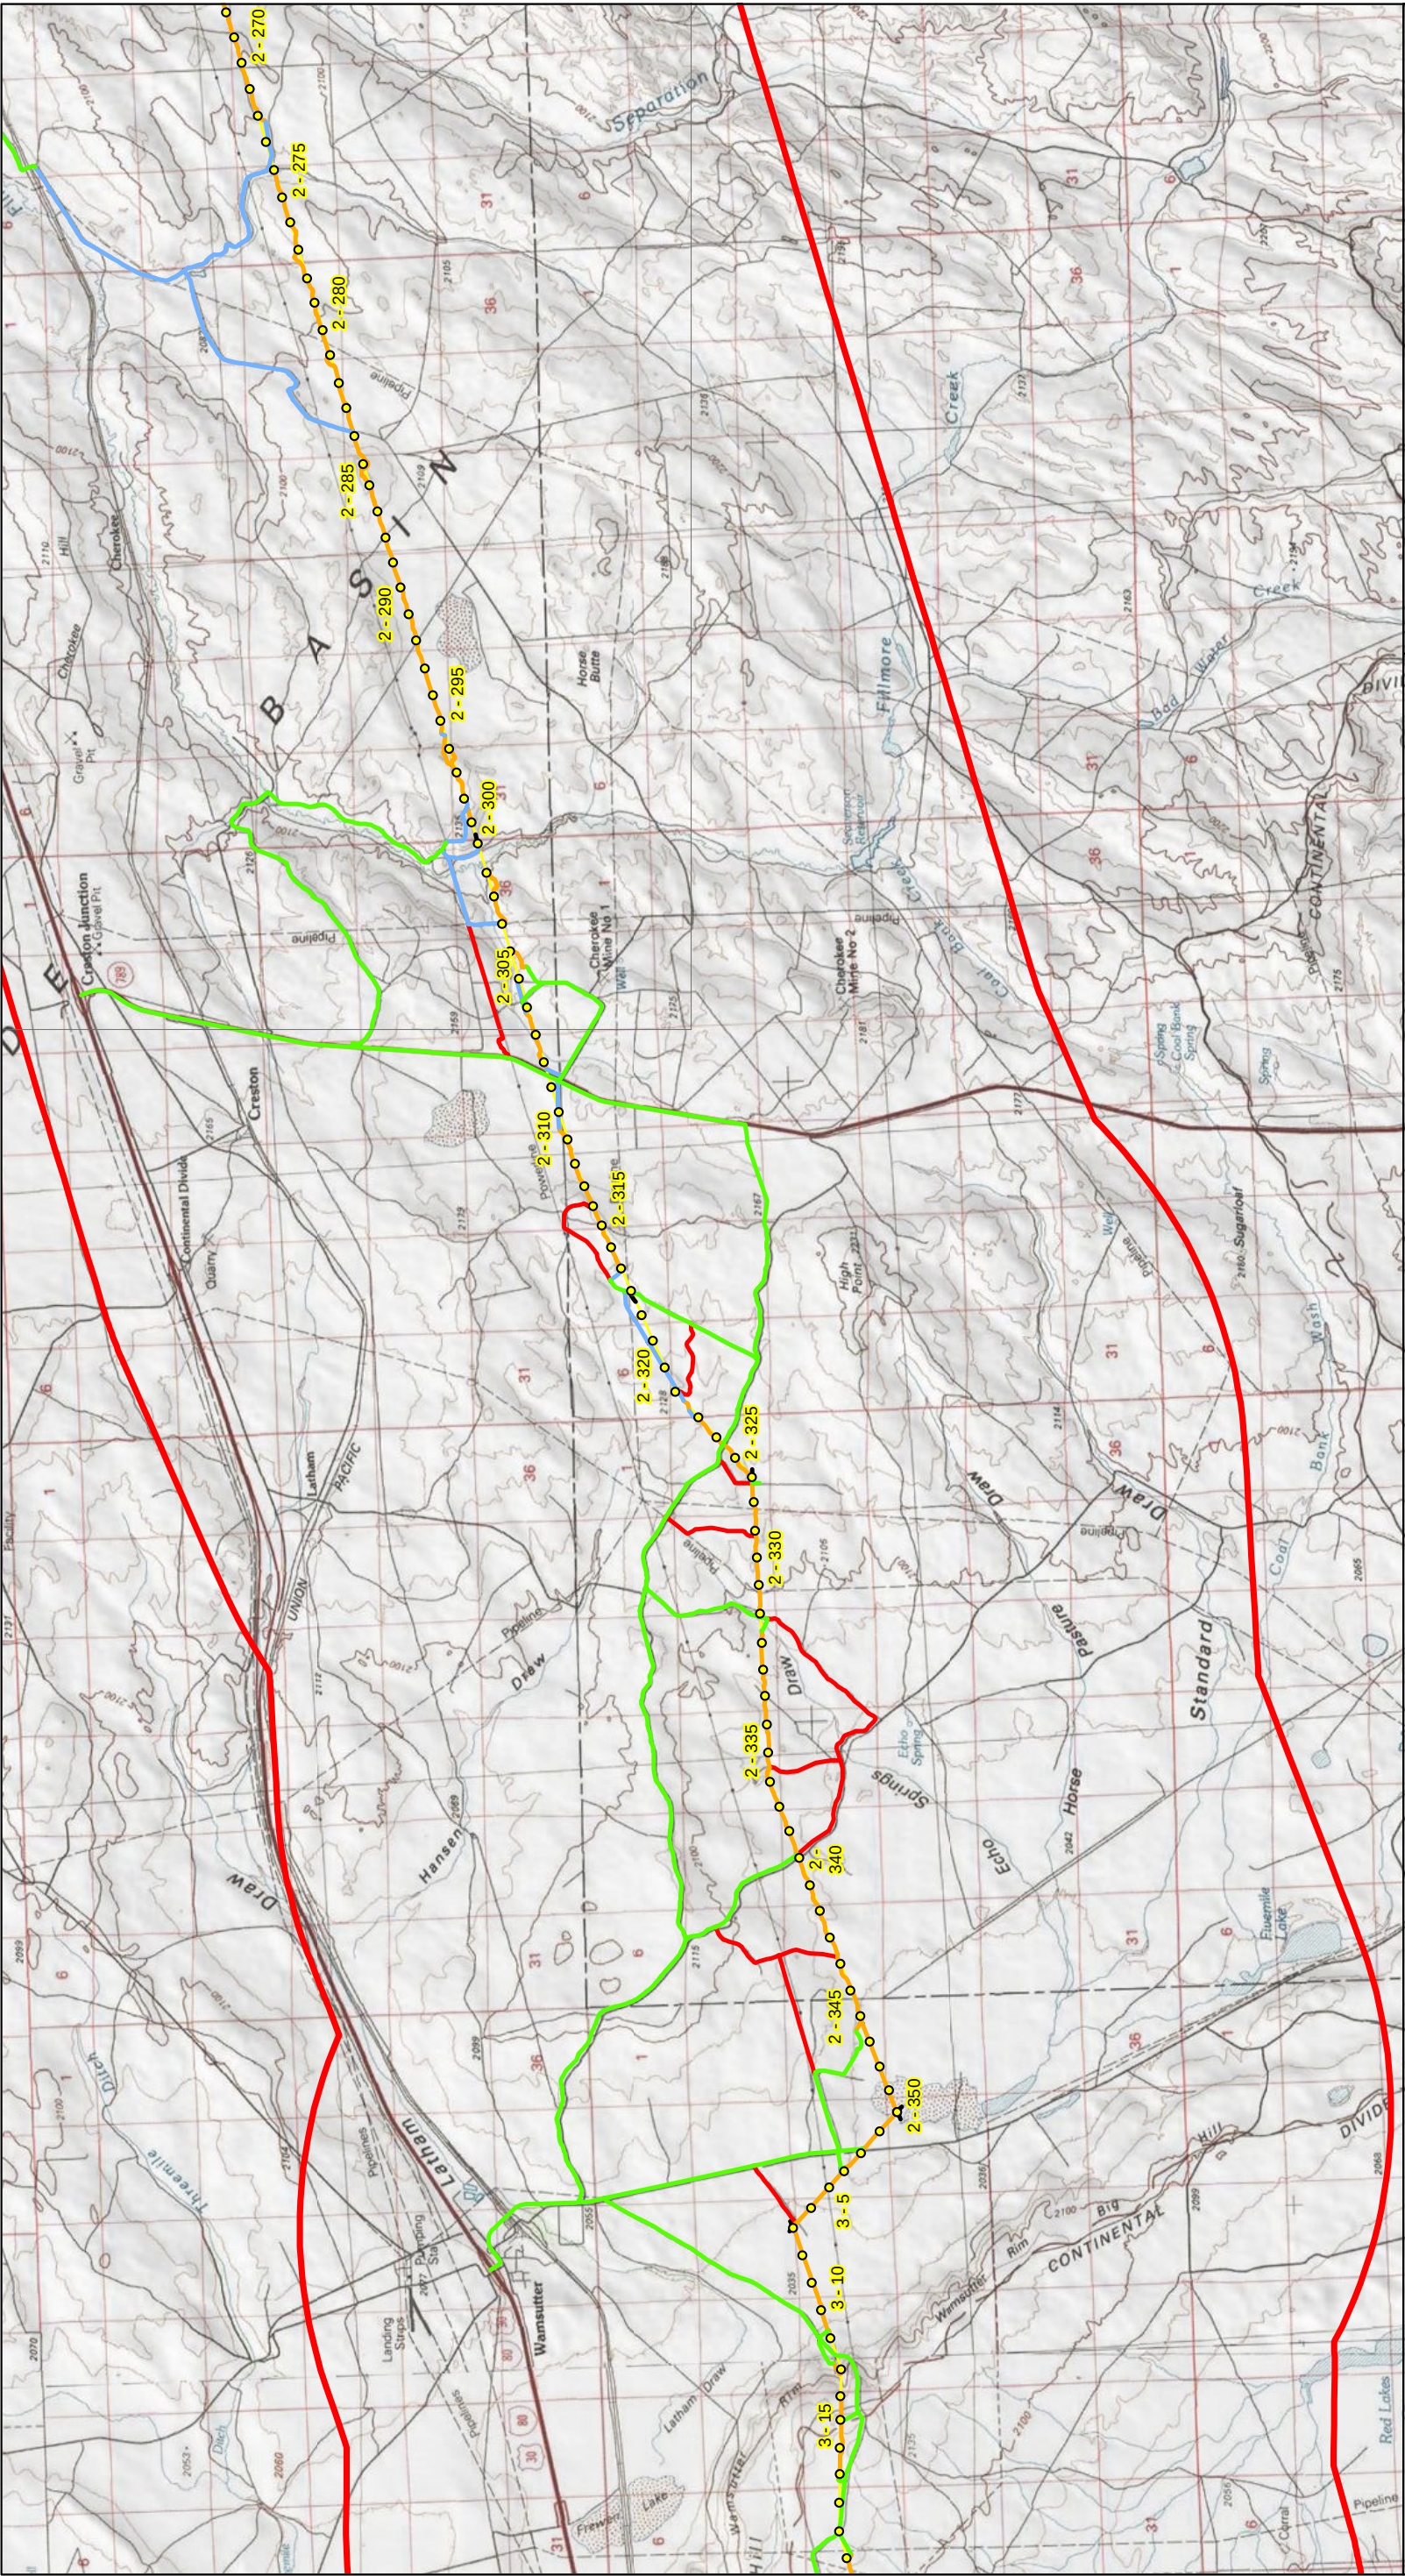

Gateway West Transmission Line Project

Aeolus to Jim Bridger Project

Page 5 of 8

Structure (Every 5th labeled)

Centerline

5 Mile Buffer

Improve Existing

Existing Road

Secondary

Temporary

New Road

0

1

2

Miles

N

E


S

W

ROCKY MOUNTAIN POWER
A DIVISION OF PACIFICORP

POWER ENGINEERS

Date: 5/10/2017

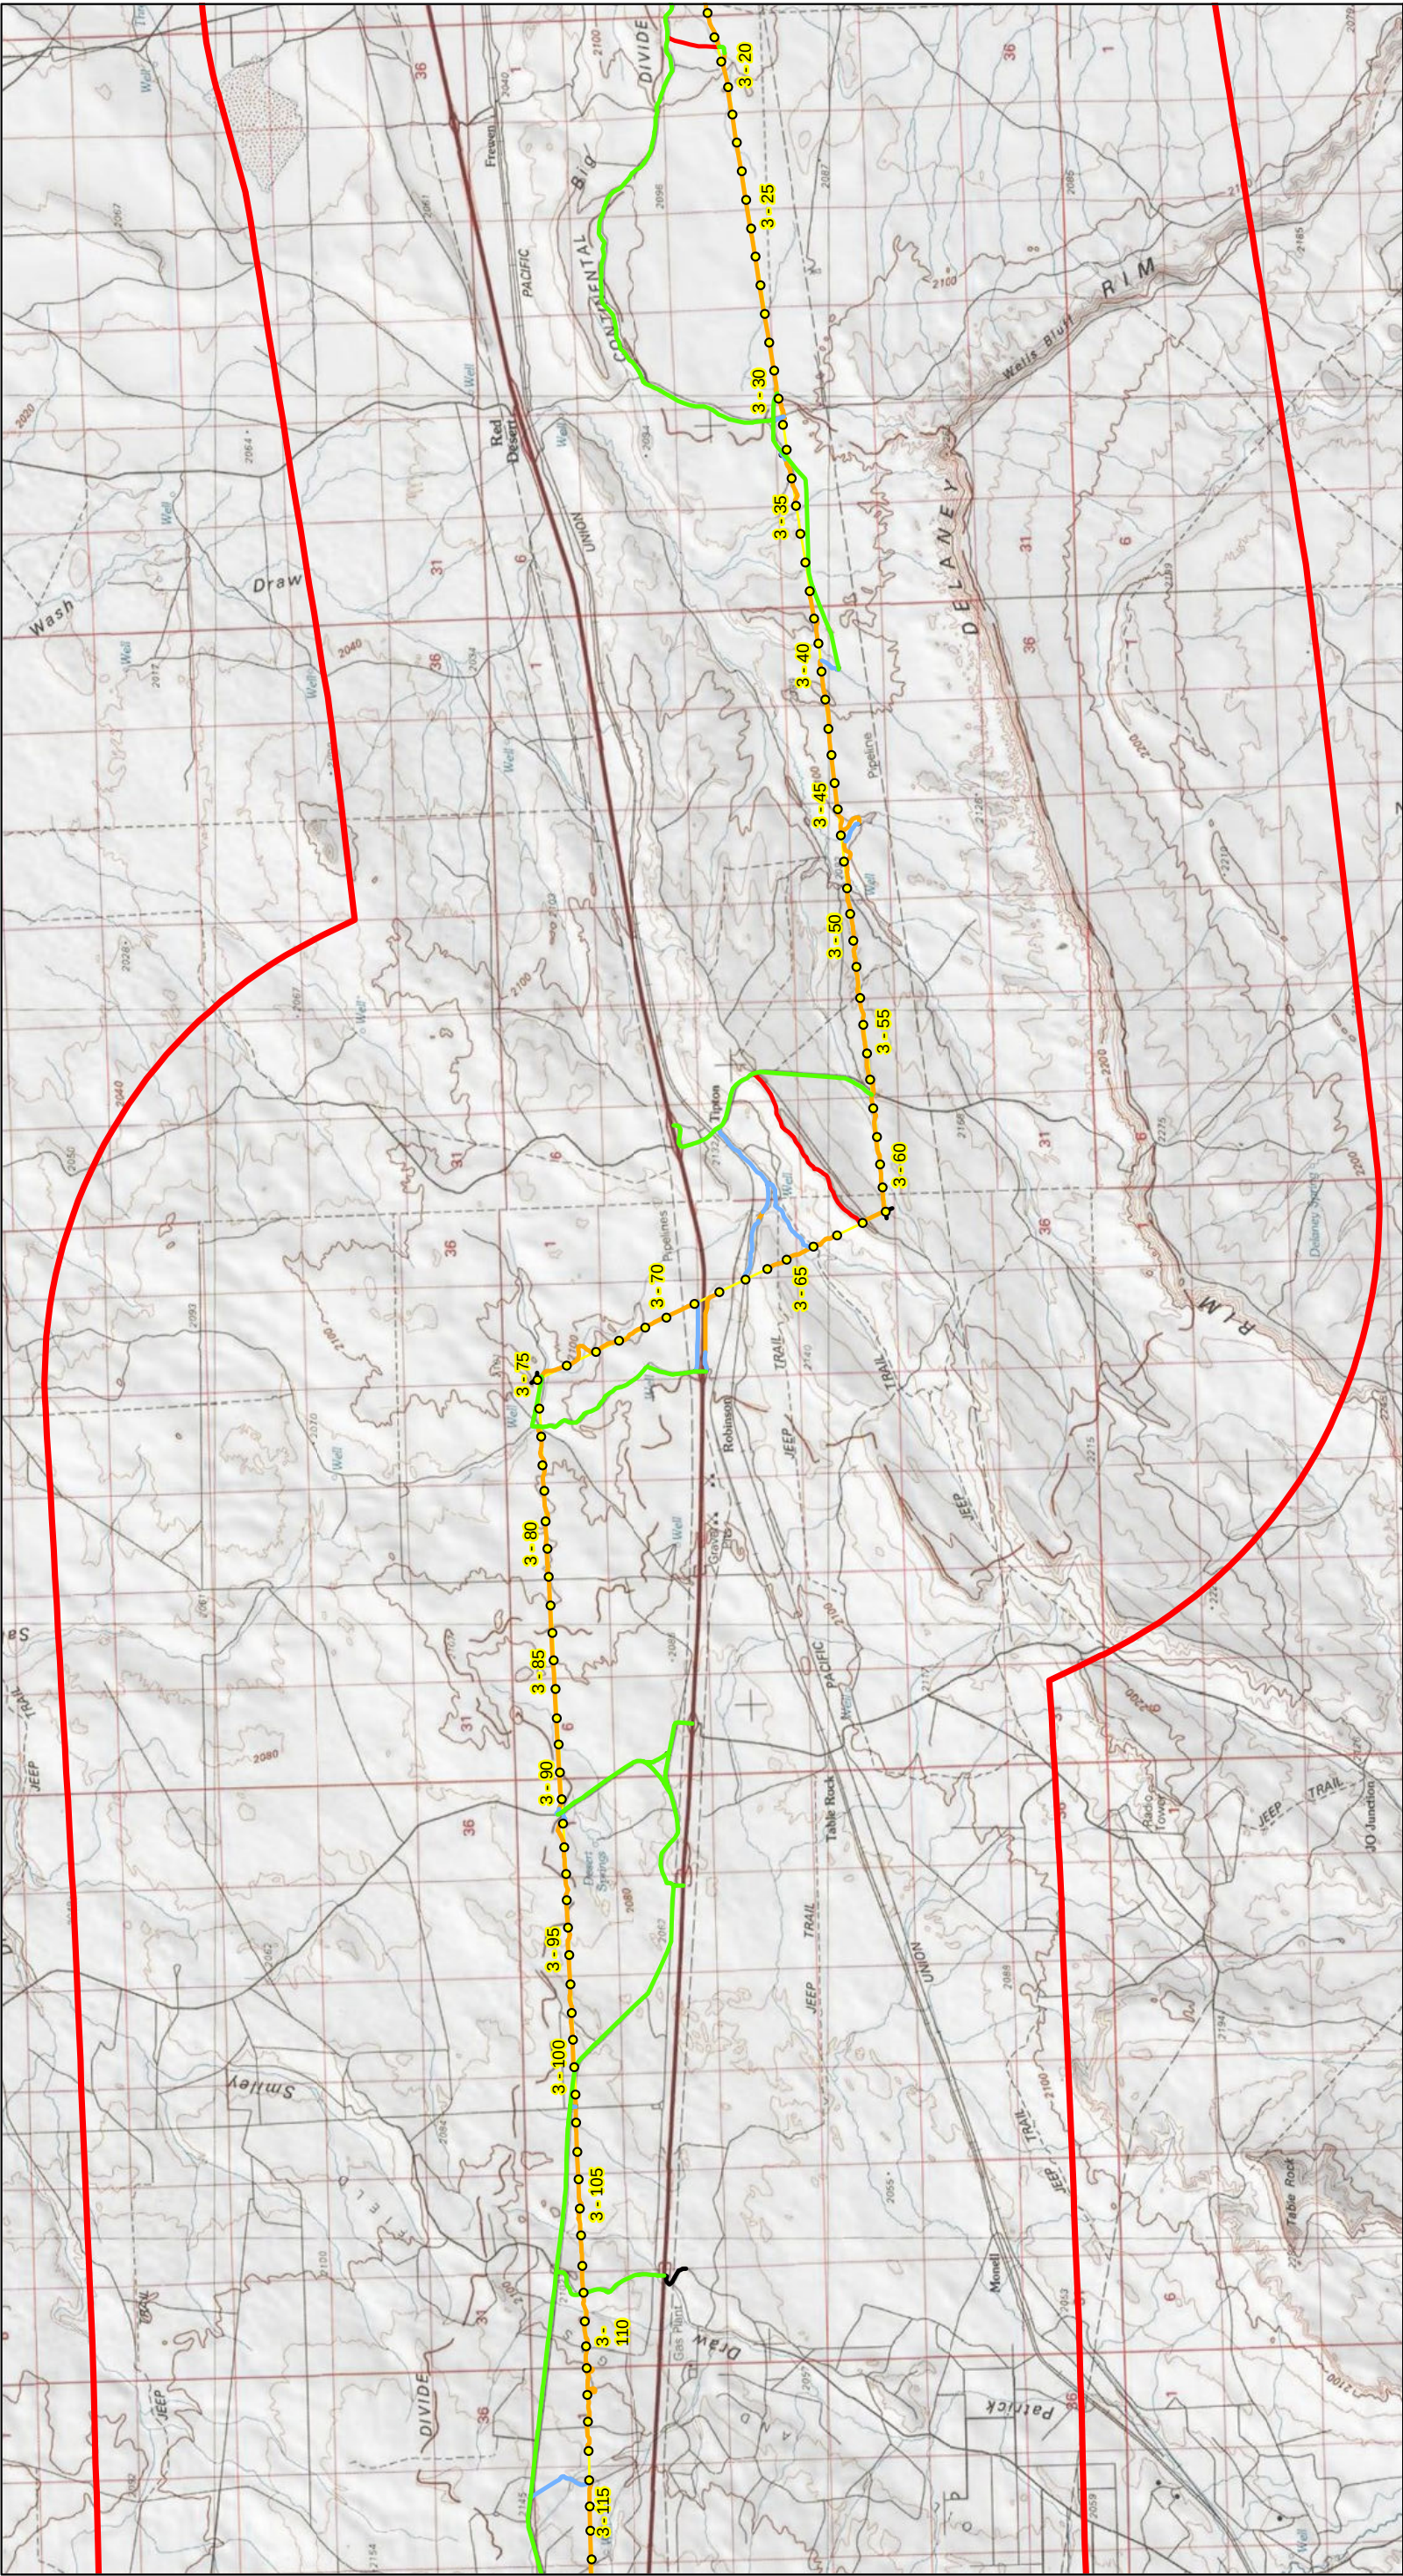

Structure (Every 5th labeled)

Centerline

5 Mile Buffer

Access Roads

Existing Road

Secondary

Temporary

Improve Existing

New Road

North Arrow

Scale Bar (0 to 2 Miles)

Gateway West Transmission Line Project


Aeolus to Jim Bridger Project

Page 6 of 8

Rocky Mountain Power

POWER ENGINEERS

Date: 5/10/2017

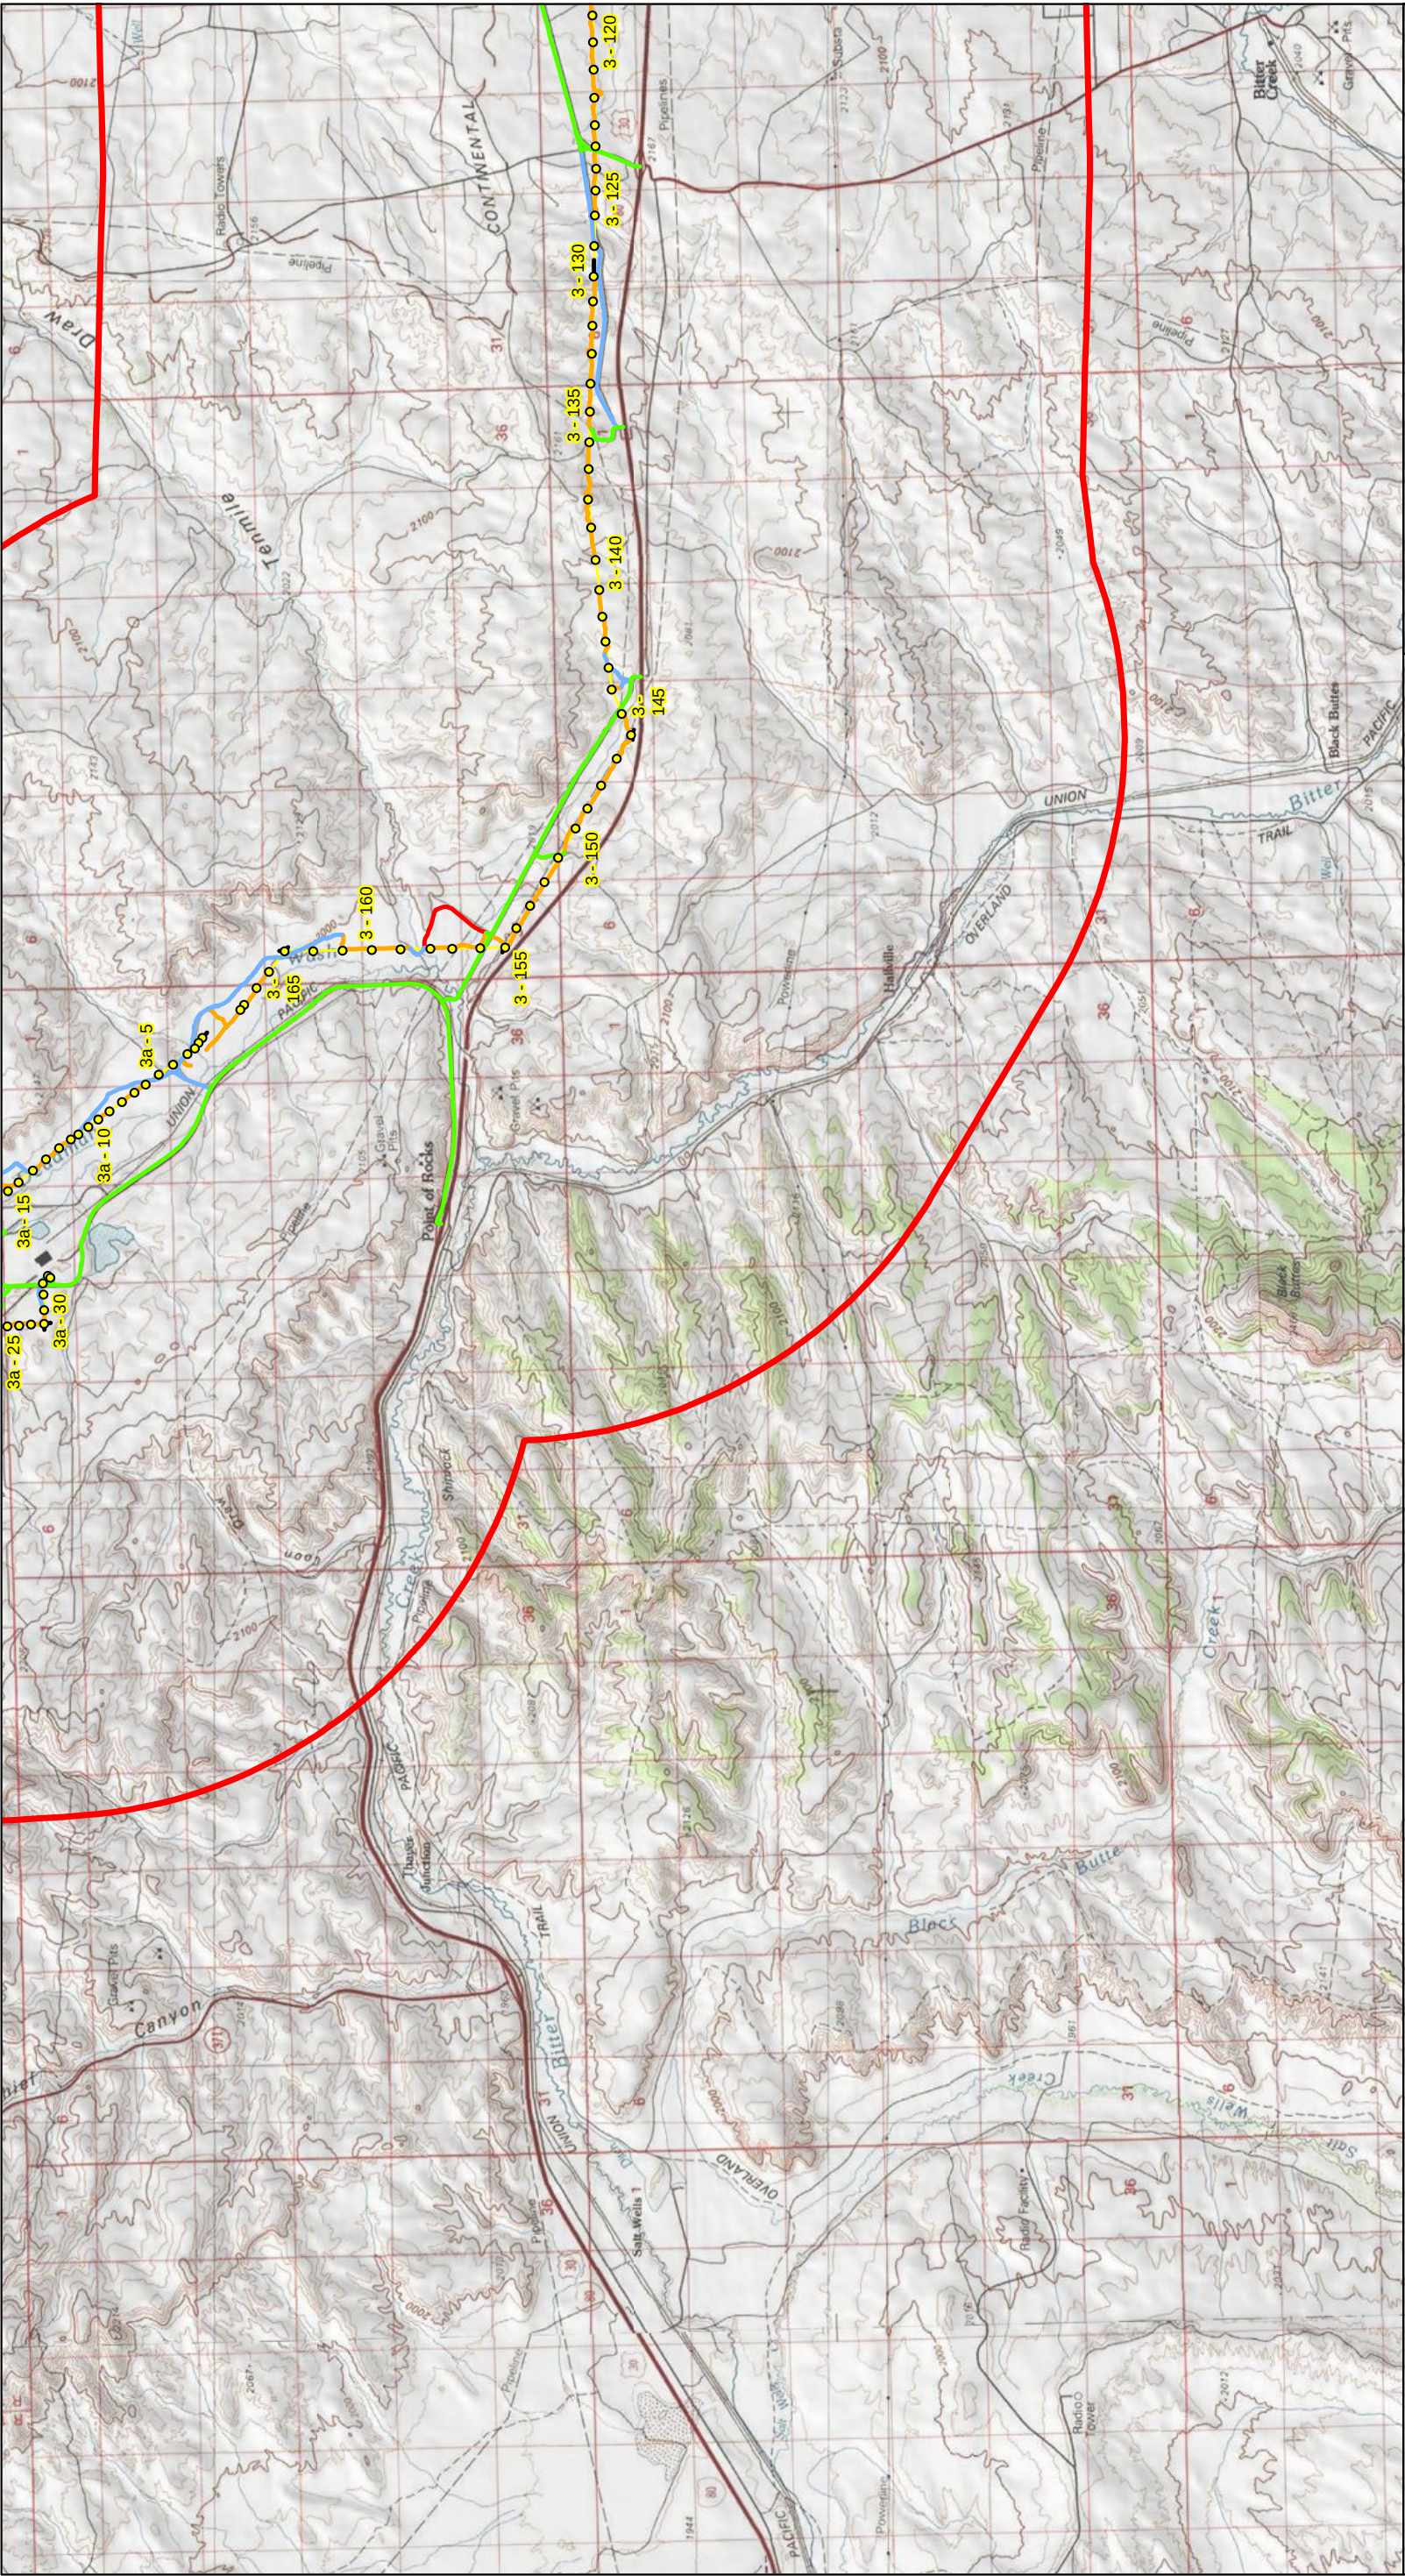

Structure (Every 5th labeled)

Centerline

5 Mile Buffer

Access Roads

Existing Road

Secondary

Temporary

Improve Existing

New Road

Scale bar: 0, 1, 2 Miles

North arrow

Gateway West Transmission Line Project

Aeolus to Jim Bridger Project


Page 7 of 8

ROCKY MOUNTAIN POWER

POWER ENGINEERS

A DIVISION OF TRACTICORP

Date: 5/10/2017

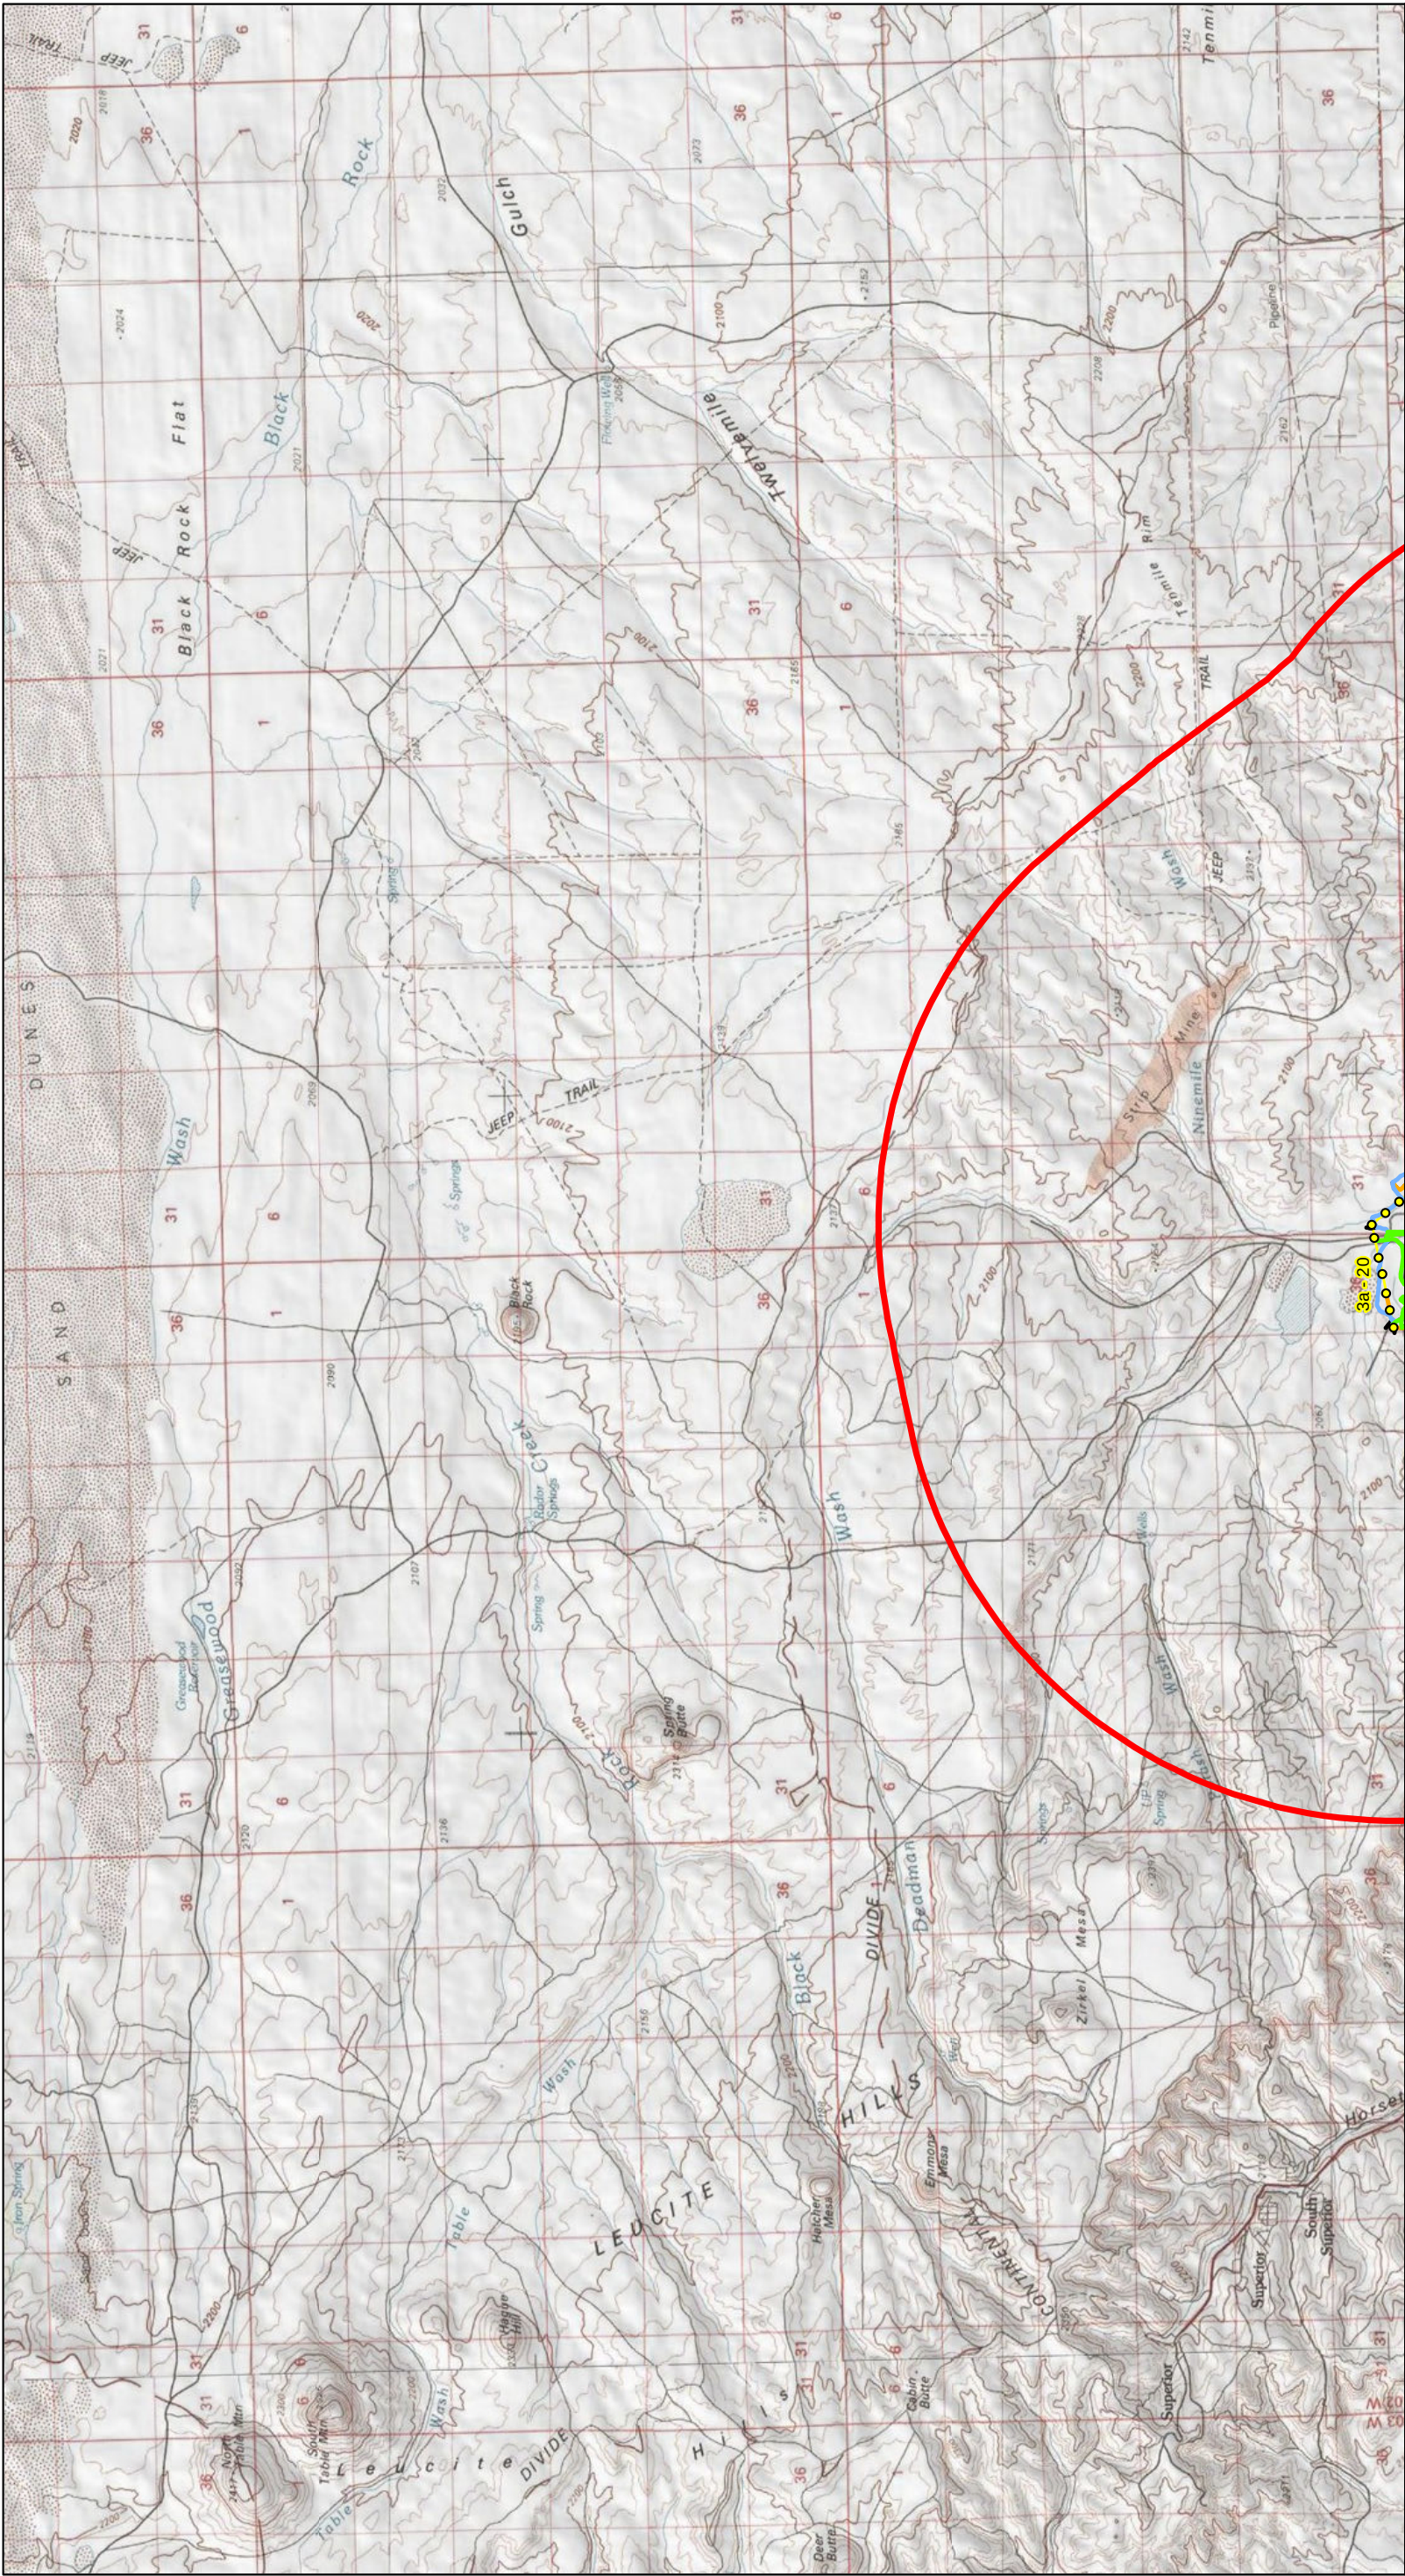

Gateway West Transmission Line Project

Aeolus to Jim Bridger Project
Page 8 of 8



Date: 5/10/2017



A vertical scale bar labeled "Miles" with markings at 0, 1, and 2. The bar is oriented vertically, with 0 at the bottom and 2 at the top. The segment between 0 and 1 is shaded black, and the segment between 1 and 2 is white.

-  Structure (Every 5th labelled)
  Access Roads
  Improve Existing
-  Centerline
  Existing Road
  New Road
-  5 Mile Buffer
  Secondary
  Temporary